


height of fabric; 4150 above floor

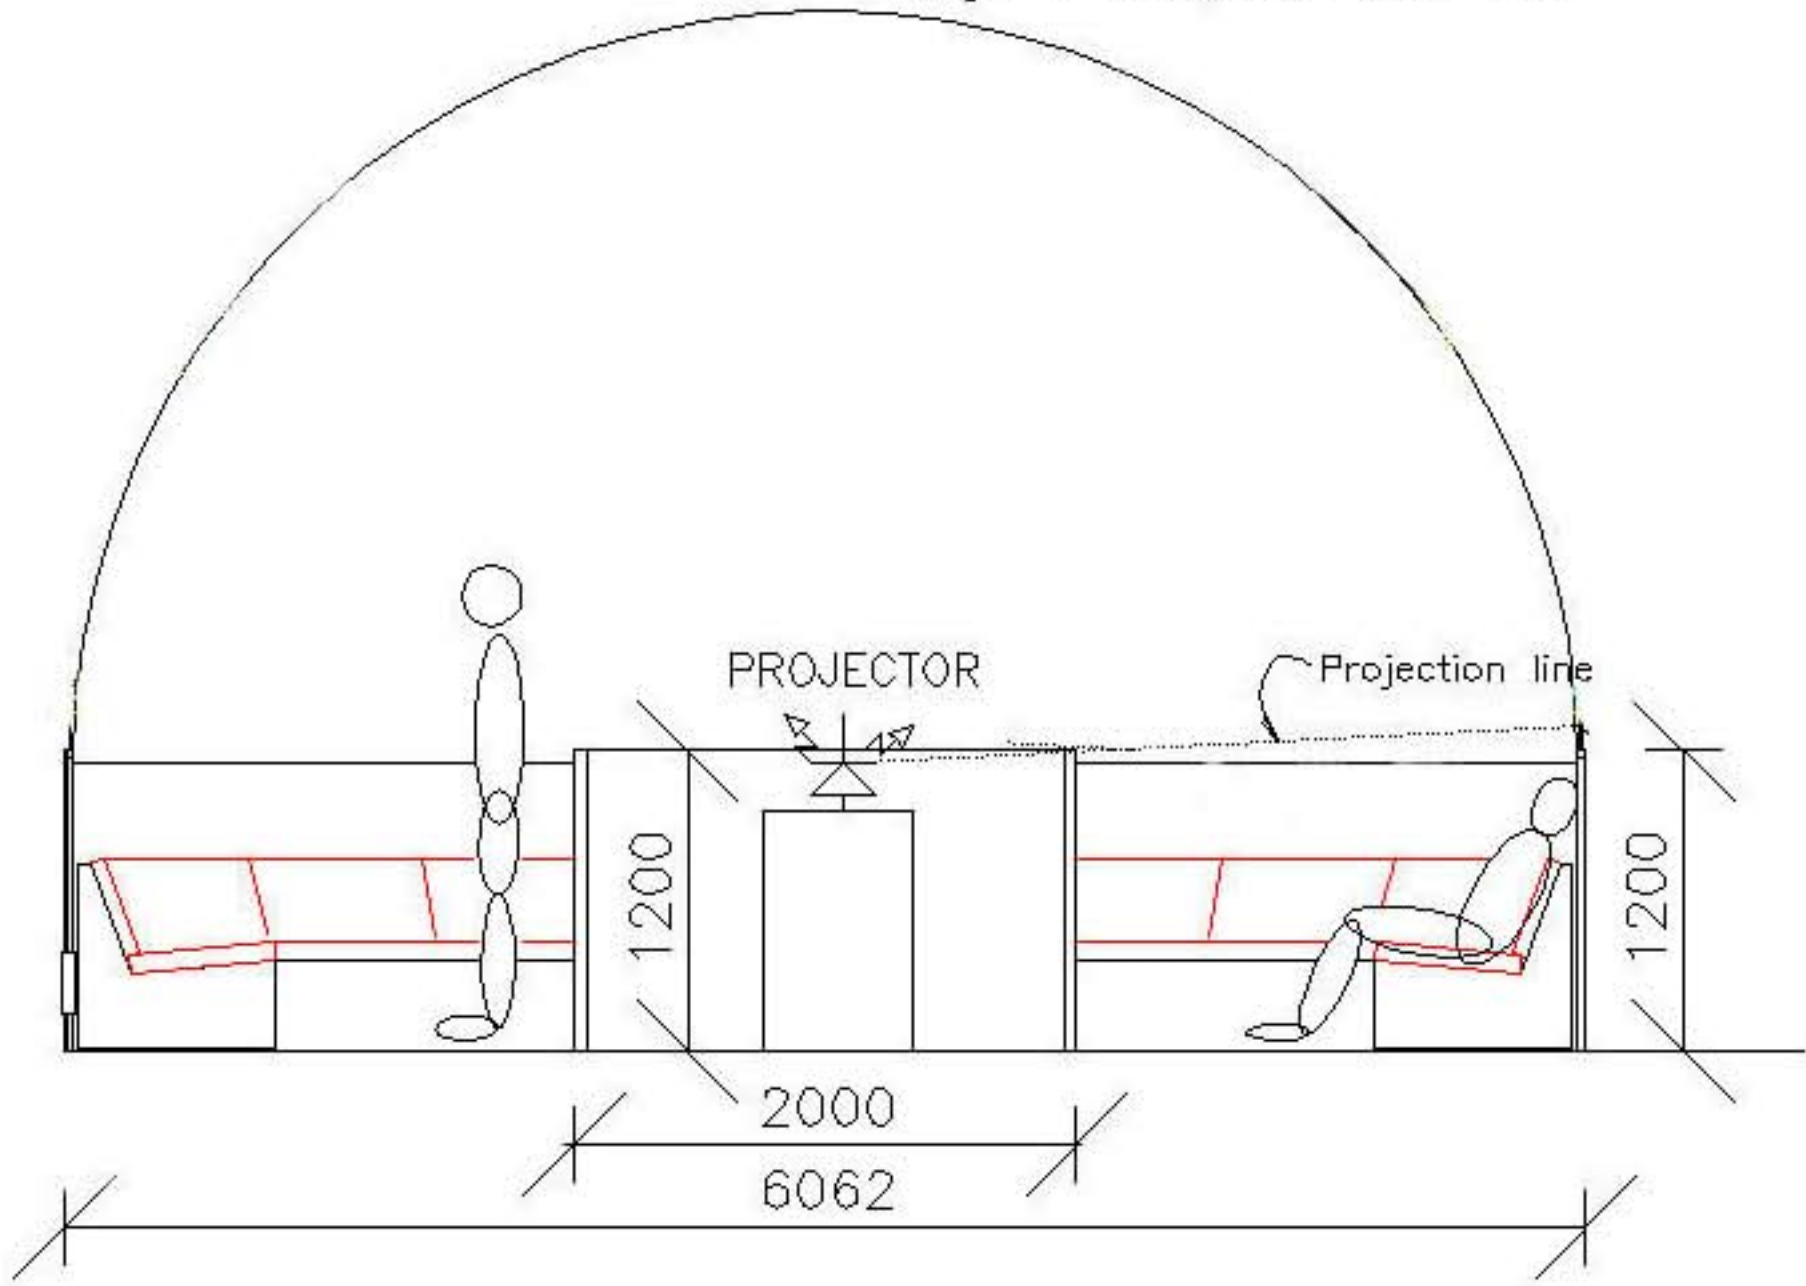

CLIENT Cosmic Sky Productions  
PROJECT Cosmic Space Theatre

DRG. TITLE  
Section A-A

SCALE	1:50	DRAWN BY	C.T.
DATE	20/09/04	CHKD. BY	C.T.
DRG. NO.	CST102	REV.	. . . . .